


PERMANENT FOUNDATION FOR Manufactured Homes

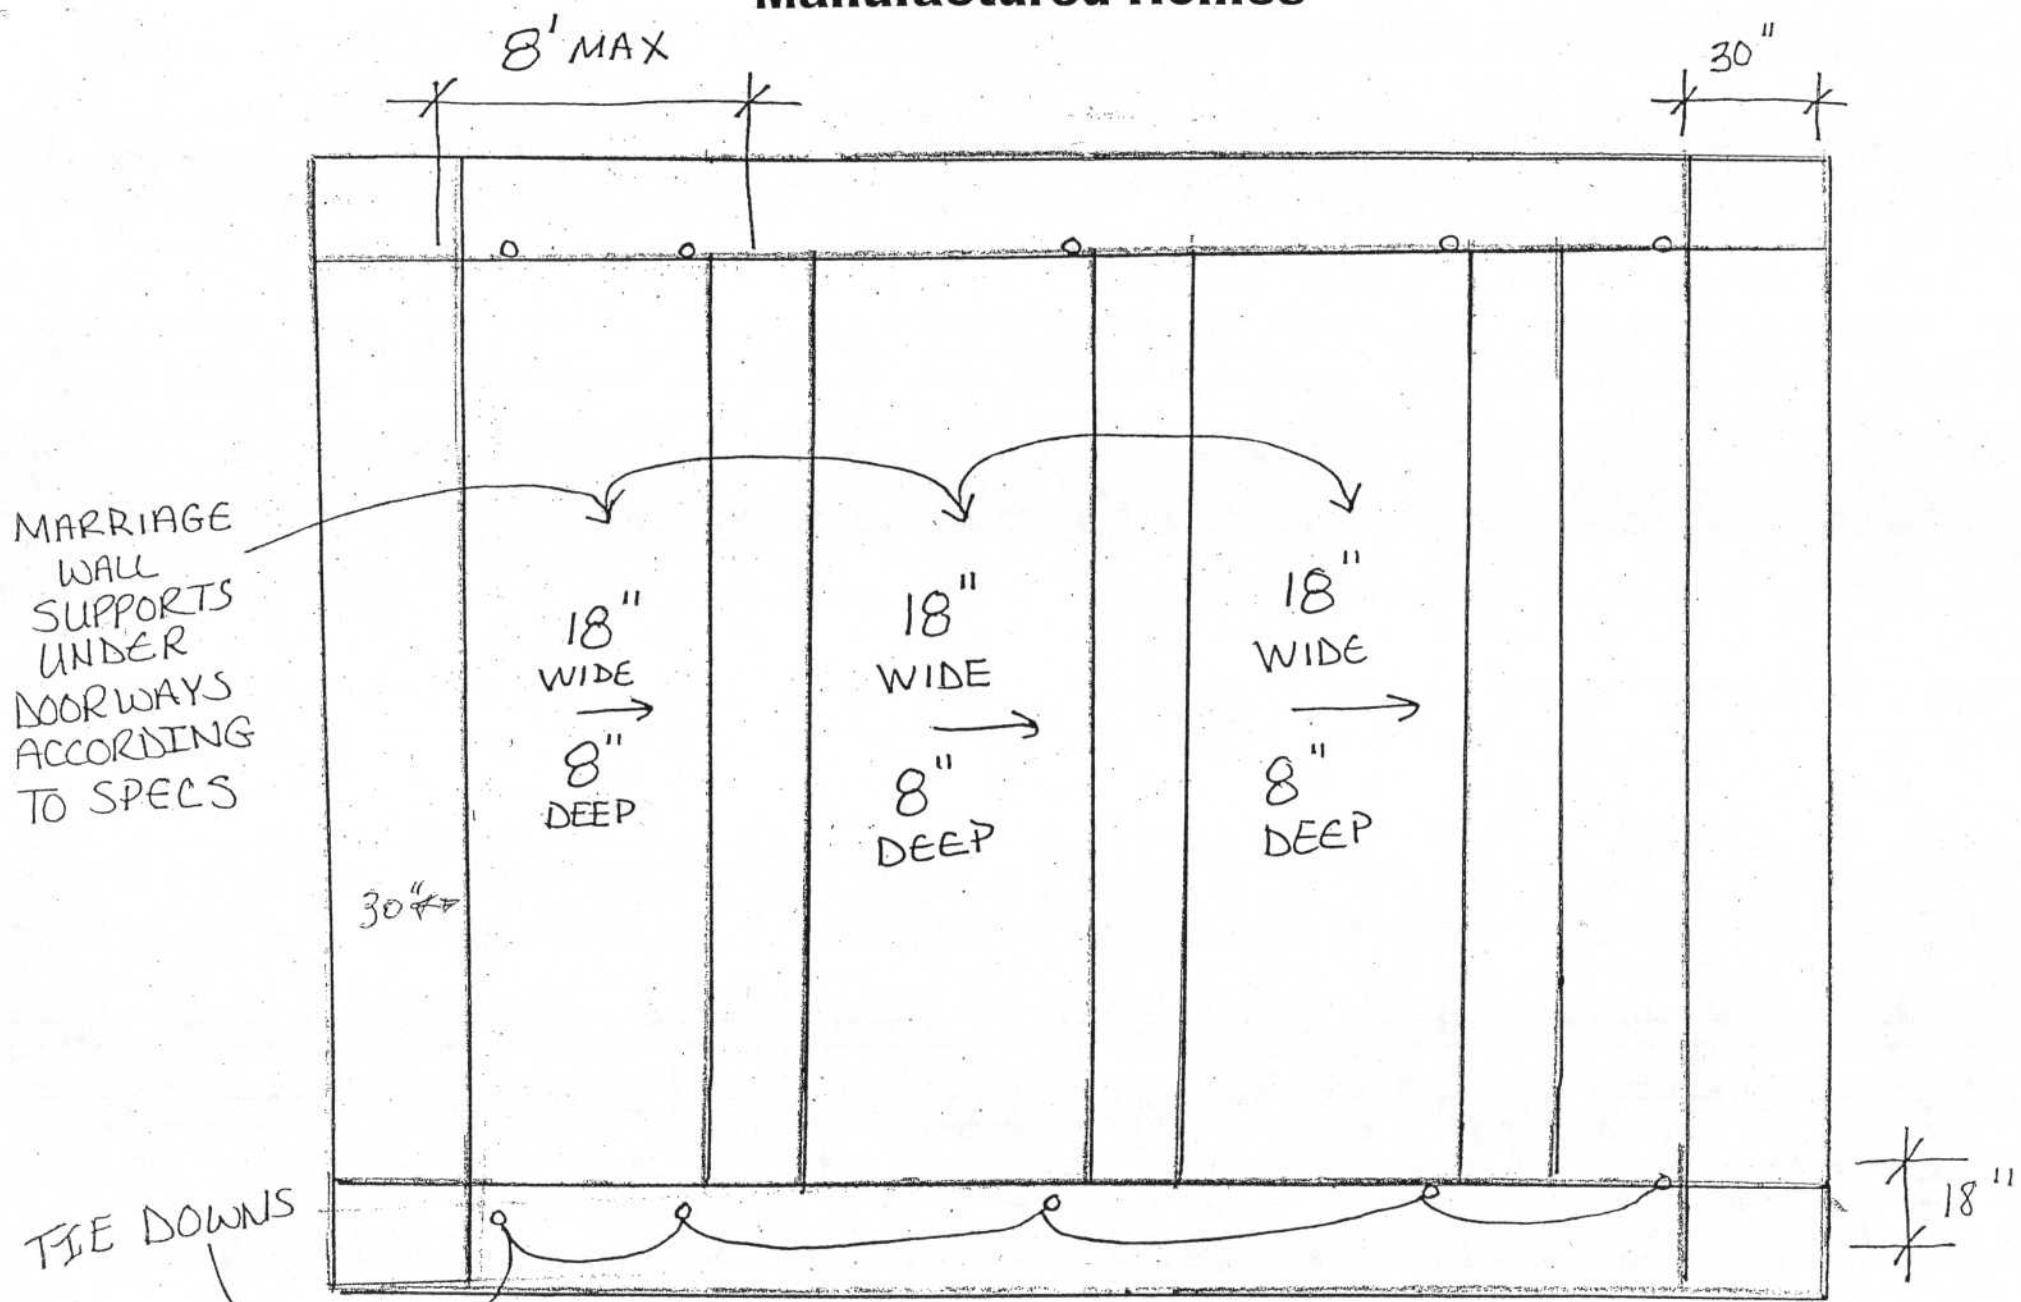

* 18" RUNNERS W/2 - #4 REBAR, 12" MIN LAP ON JOINTS

719 542 8078
nick

32" BELOW GRADE, MIN. 6" ABOVE GRADE

